
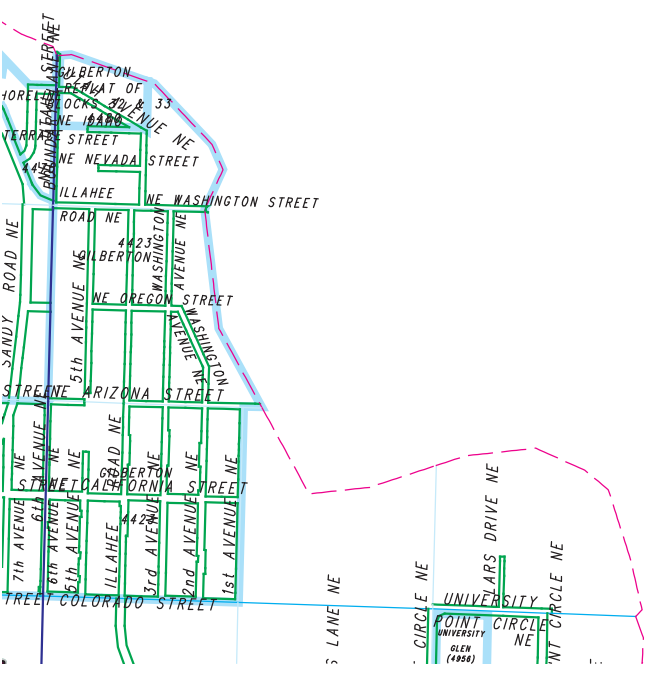


**LEGEND**

UNPLATTED TAX LOT BOUNDARY	006	UNPLATTED TAX LOT NUMBER
PLATTED TAX LOT BOUNDARY	(006-21)	AUXILIARY UNPLATTED LOT NUMBER
SUPERSEDED TAX LOT BOUNDARY	012-00	PLATTED TAX LOT NUMBER
PLAT LOT BOUNDARY	(012-00)	AUXILIARY PLATTED TAX LOT NUMBER
SUPERSEDED PLAT LOT BOUNDARY	013-00	SHORT PLAT LOT IDENTIFIATOR
EASEMENT BOUNDARY	013-00	SUPERSEDED
VERTICAL LOT BOUNDARIES	4042-001	PLAT BLOCK NUMBER
PLAT BOUNDARY		PLAT LOT NUMBER
POUCHLINE		
CREEK		
MET AREA		

This map was compiled for the Kitsap County Assessor as a record of existing tax lots, for tax assessment purposes only. It is not a survey map.

GOVERNMENT LOT 3  
-2-1877  
Vol 1 Pg 65

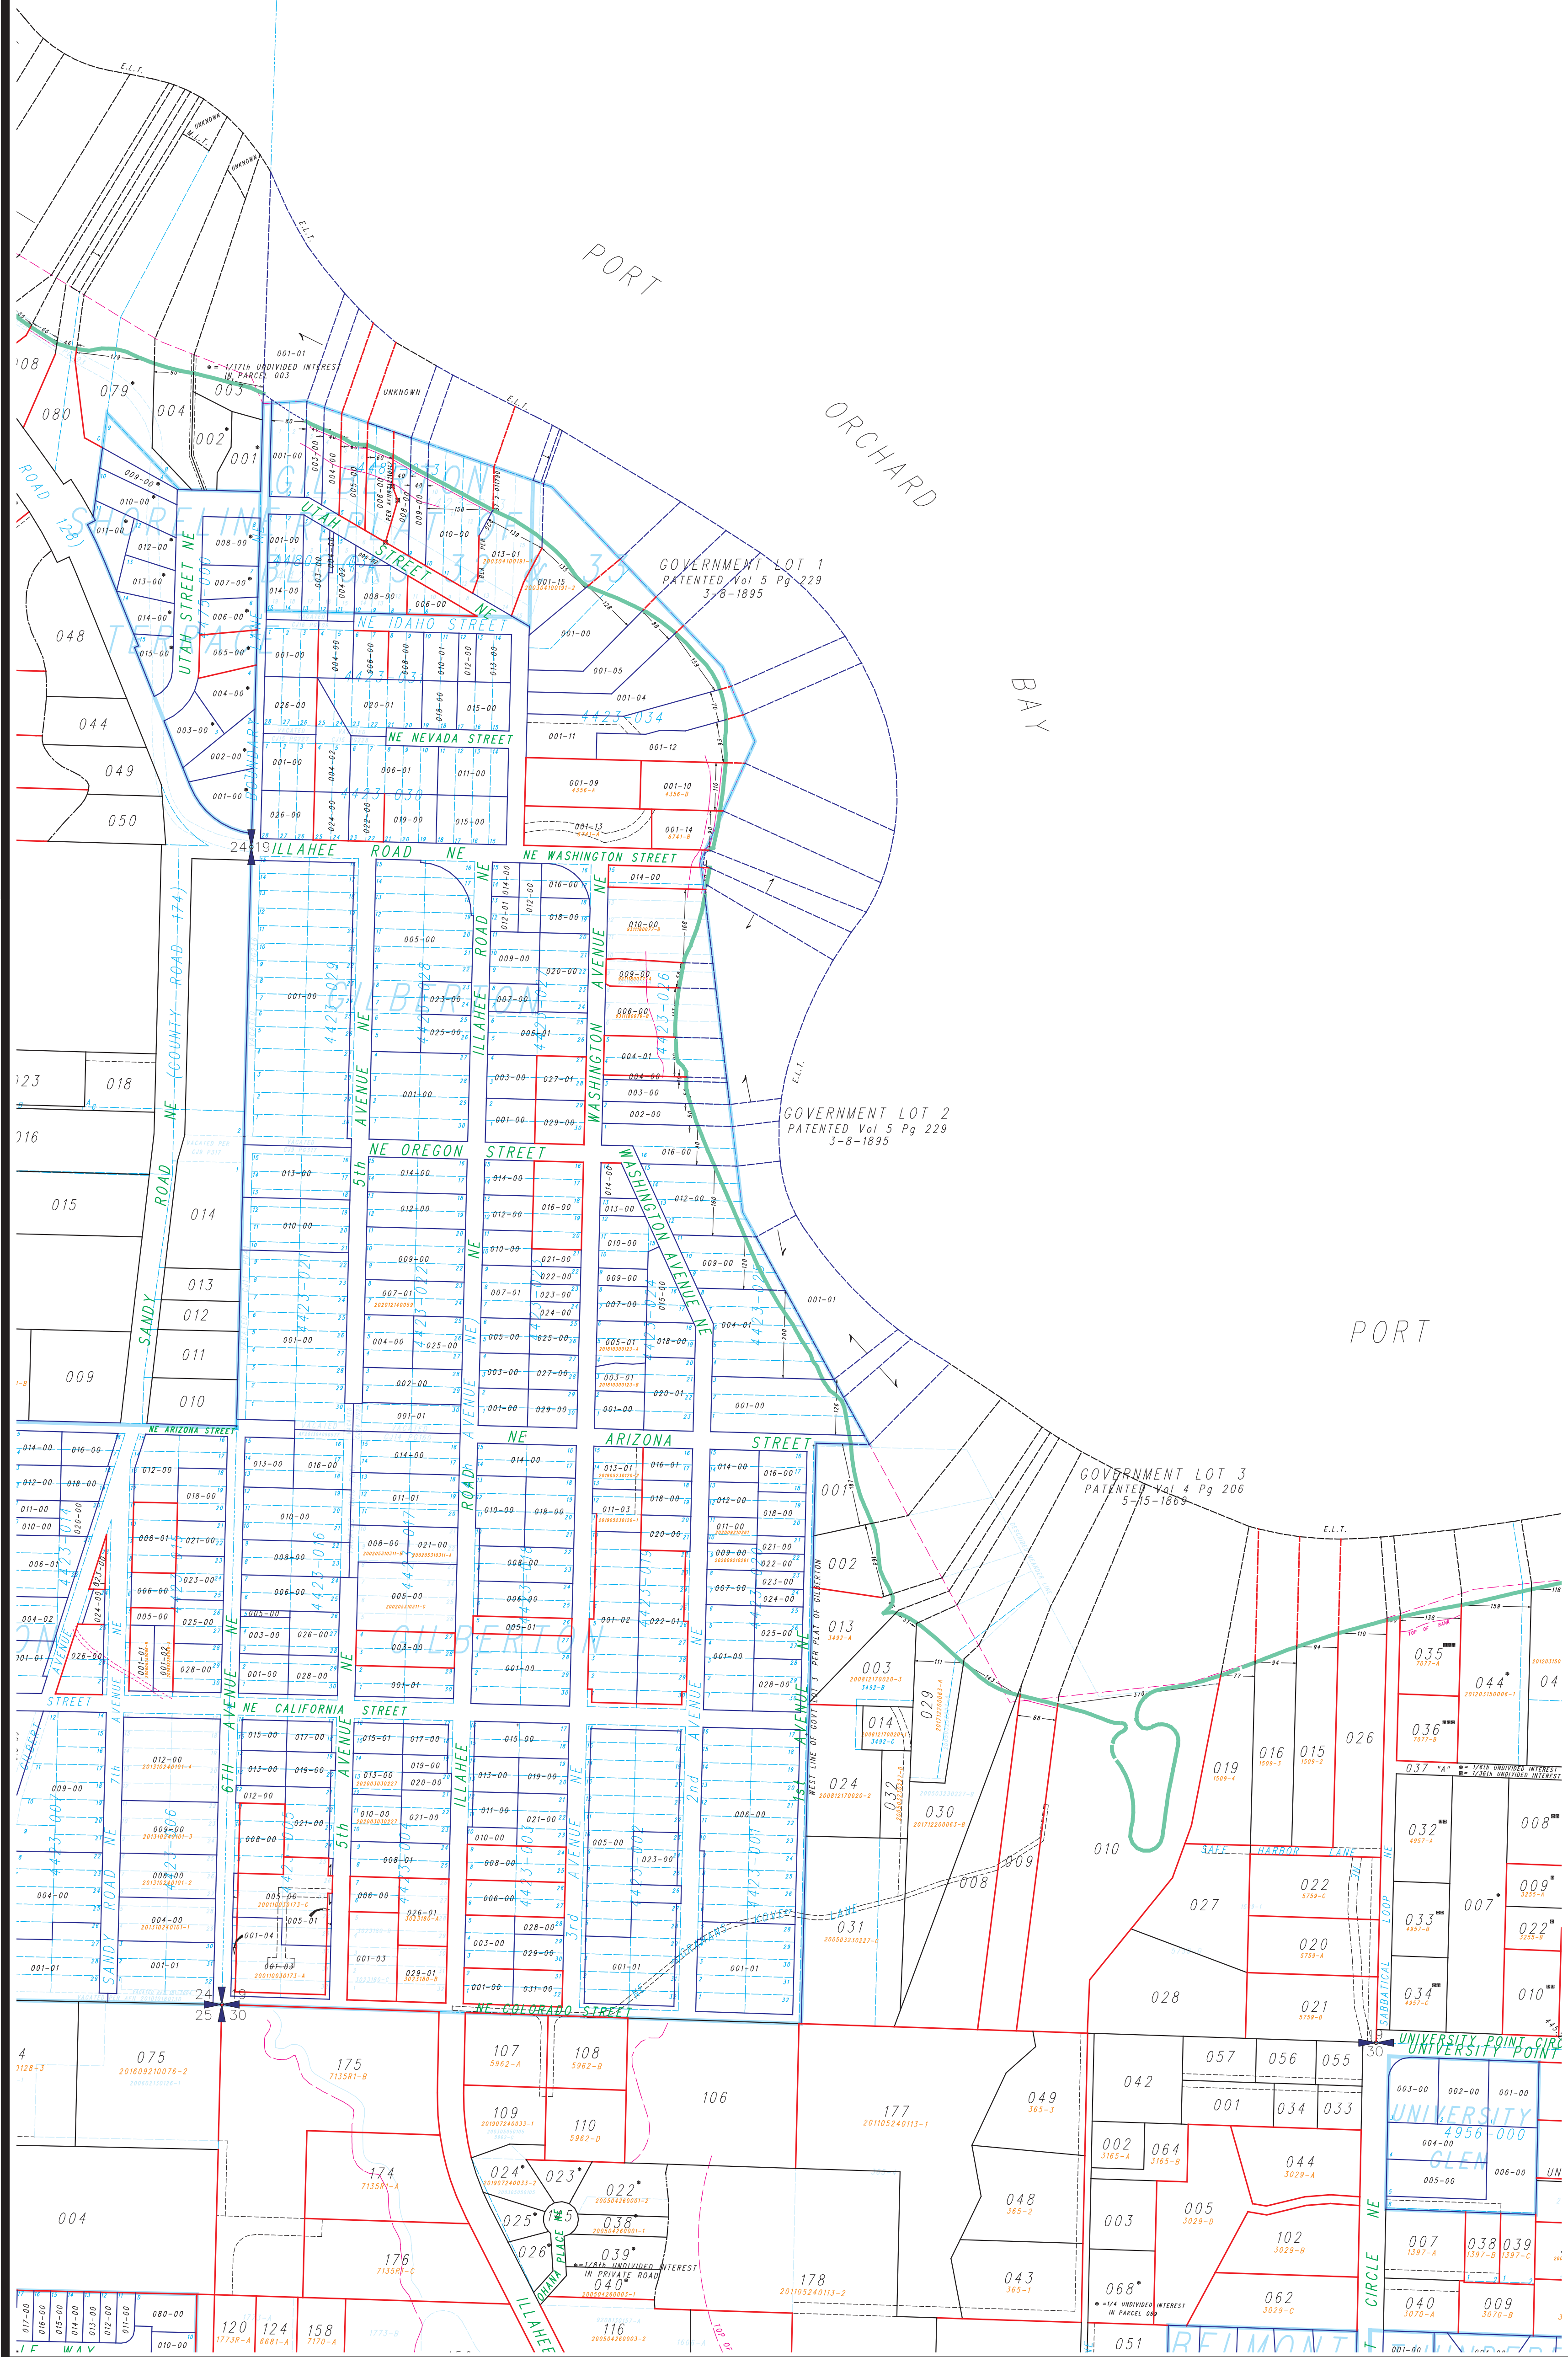

**West 1/2  
Section 19-25-2E**

Scale: 1 = 200'  
July 23, 2024

Map Number M19W

