


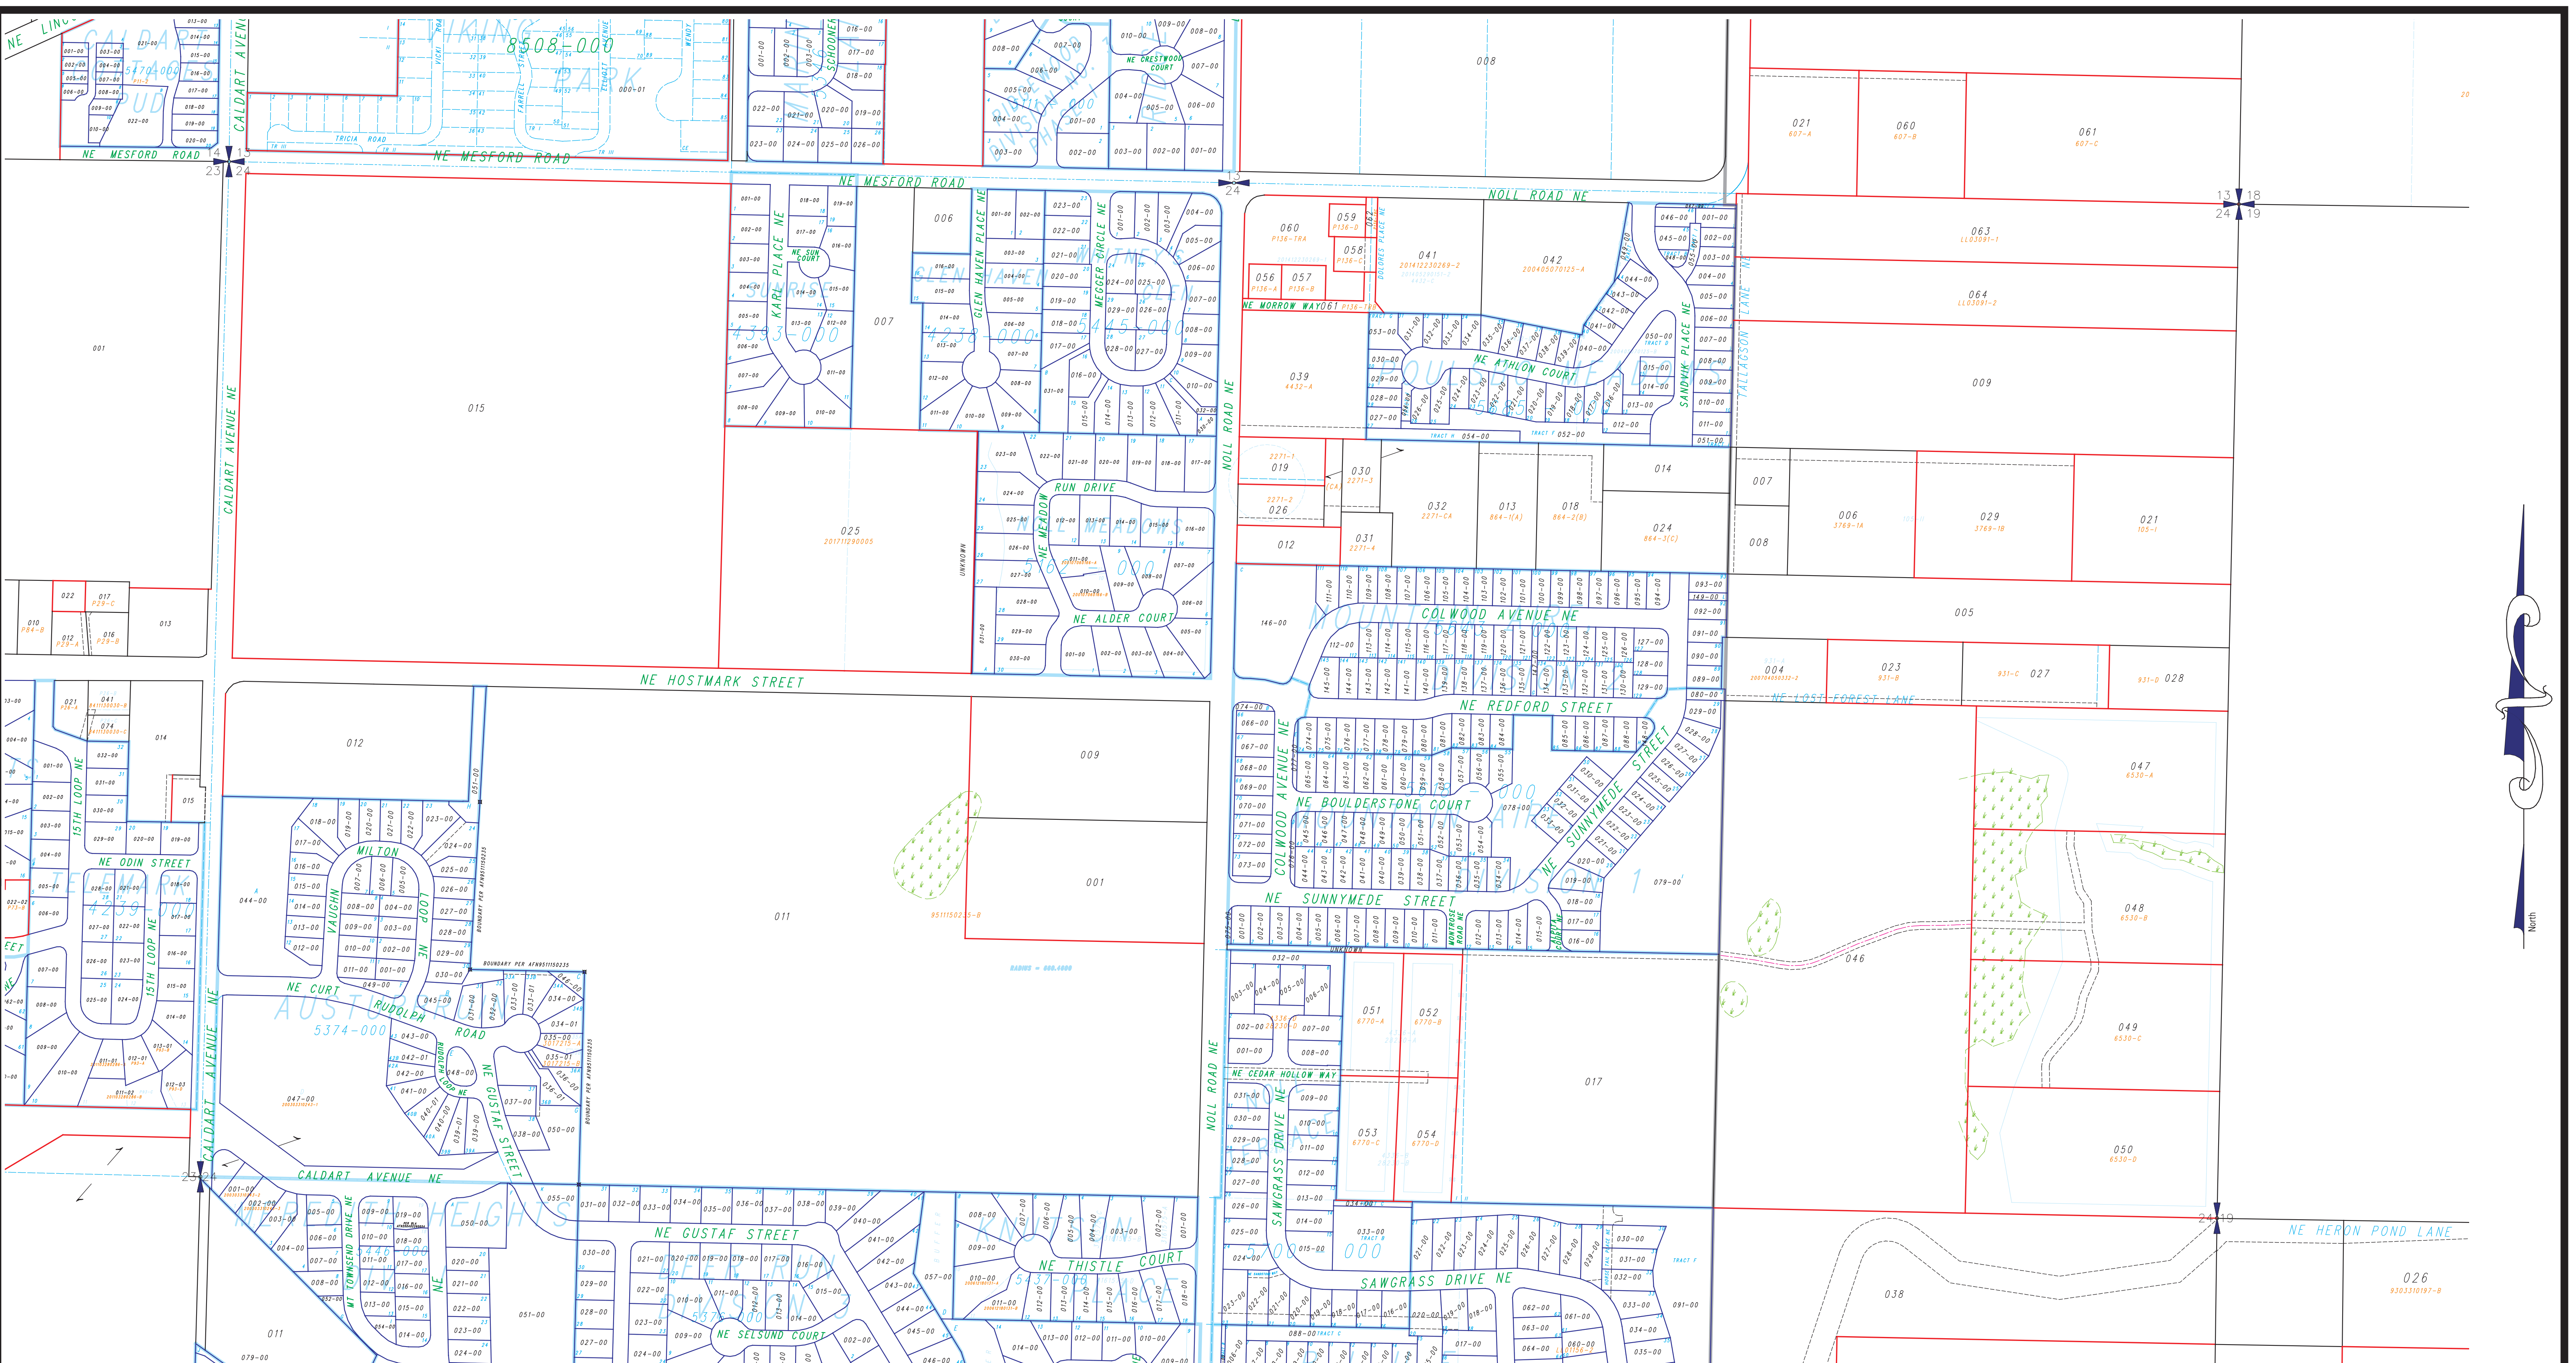

LEGEND

- UNPLATTED TAX LOT BOUNDARY
- PLATTED TAX LOT BOUNDARY
- SUBMITTED TAX LOT BOUNDARY
- PLAY LOT BOUNDARY
- SUPERSEDED PLAY LOT BOUNDARY
- EASEMENT BOUNDARY
- LITIGIAL LOT BOUNDARIES
- PLAT BOUNDARY
- SHORELINE
- CREEK
- WET AREA

006
(006-21) AUXILIARY UNPLATTED LOT NUMBER

012-00
(012-01) PLATTED TAX LOT NUMBER

4042-001 PLAT & BLOCK NUMBER

PLAT LOT NUMBER

This map was compiled for the Kitsap County Assessor as a record of existing tax lots, for tax assessment purposes only. It is not a survey map.

North 1/2 Section 24-26-1E

Scale: 1 = 200'
March 15, 2024

Map Number **F24N**

