


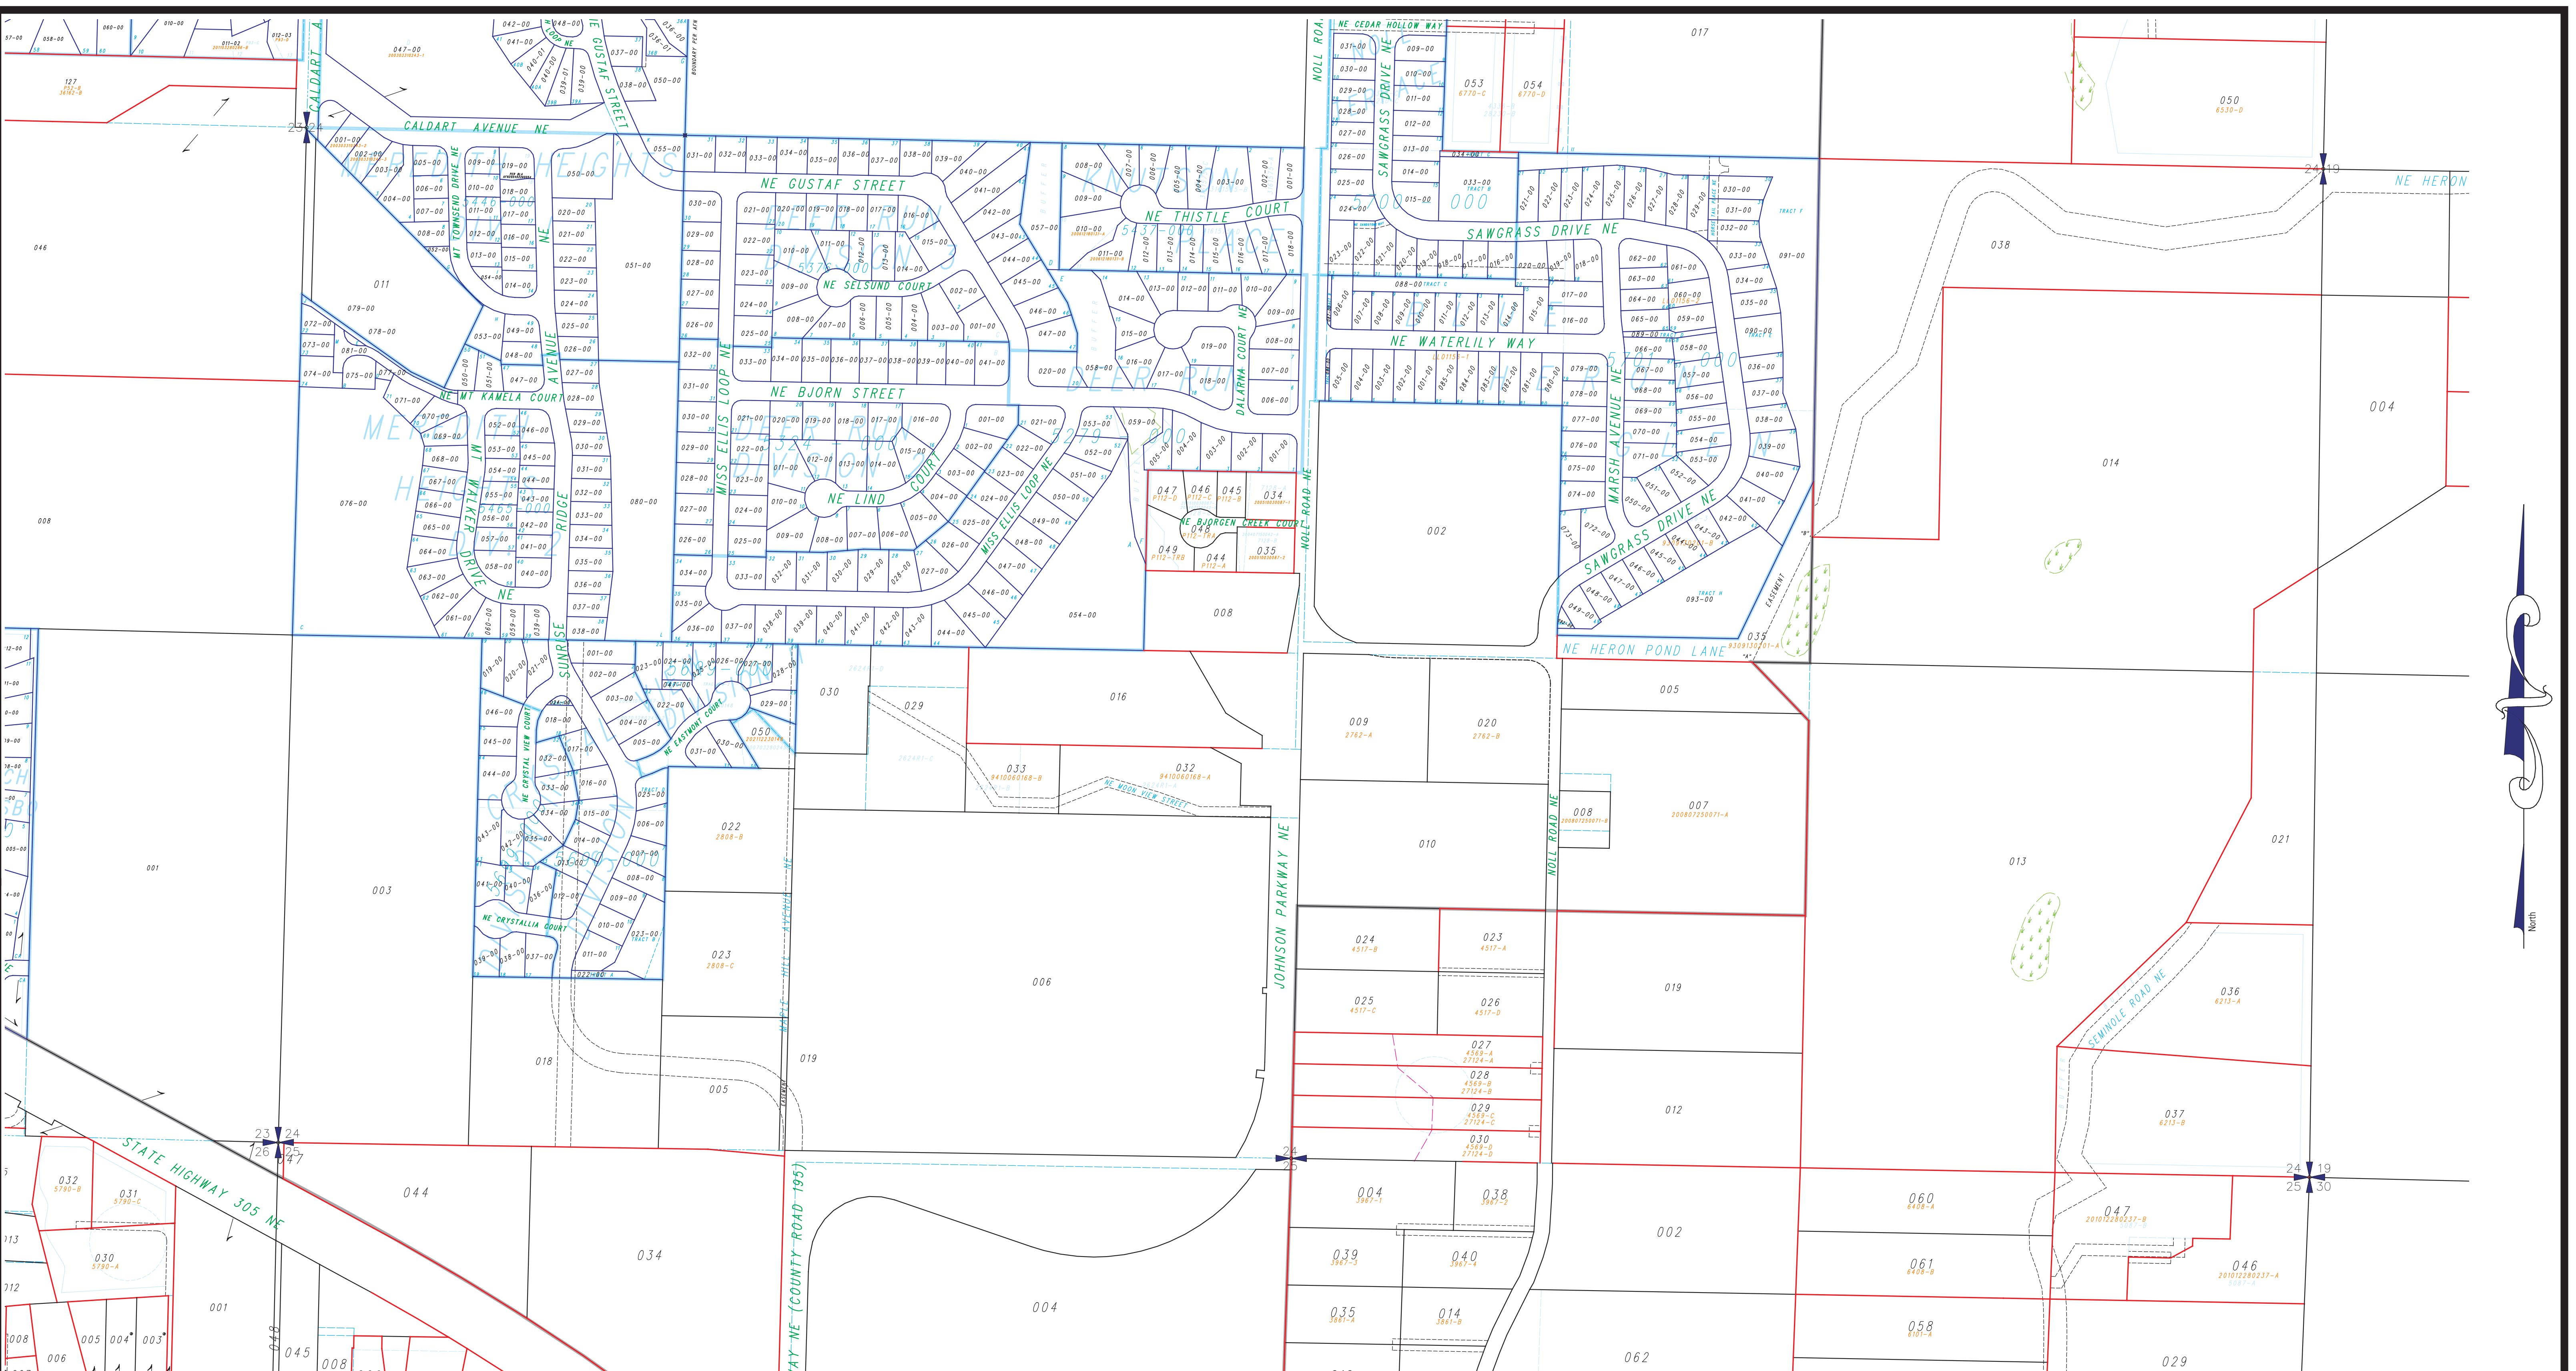

LEGEND

UNPLATTED TAX LOT BOUNDARY	006
PLATTED TAX LOT BOUNDARY	(006-21)
SUBMITTED TAX LOT BOUNDARY	AUXILIARY UNPLATTED LOT NUMBER
PLAY LOT BOUNDARY	PLAYED TAX LOT NUMBER
SUPERSEDED PLAY LOT BOUNDARY	AUXILIARY PLAYED TAX LOT NUMBER
EASEMENT BOUNDARY	012-00
LITTORAL LOT BOUNDARIES	(012-01)
PLAT BOUNDARY	418-A
SHORELINE	SHORT PLAT & LOT DESIGNATOR
WET AREA	SUPERSEDED
	4042-001
	PLAT & BLOCK NUMBER
	PLAT LOT NUMBER

This map was compiled for the Kitsap County Assessor as a record of existing tax lots, for tax assessment purposes only. It is not a survey map.

South 1/2 Section 24-26-1E

Scale: 1 = 200'
March 15, 2024

Map Number F24S

