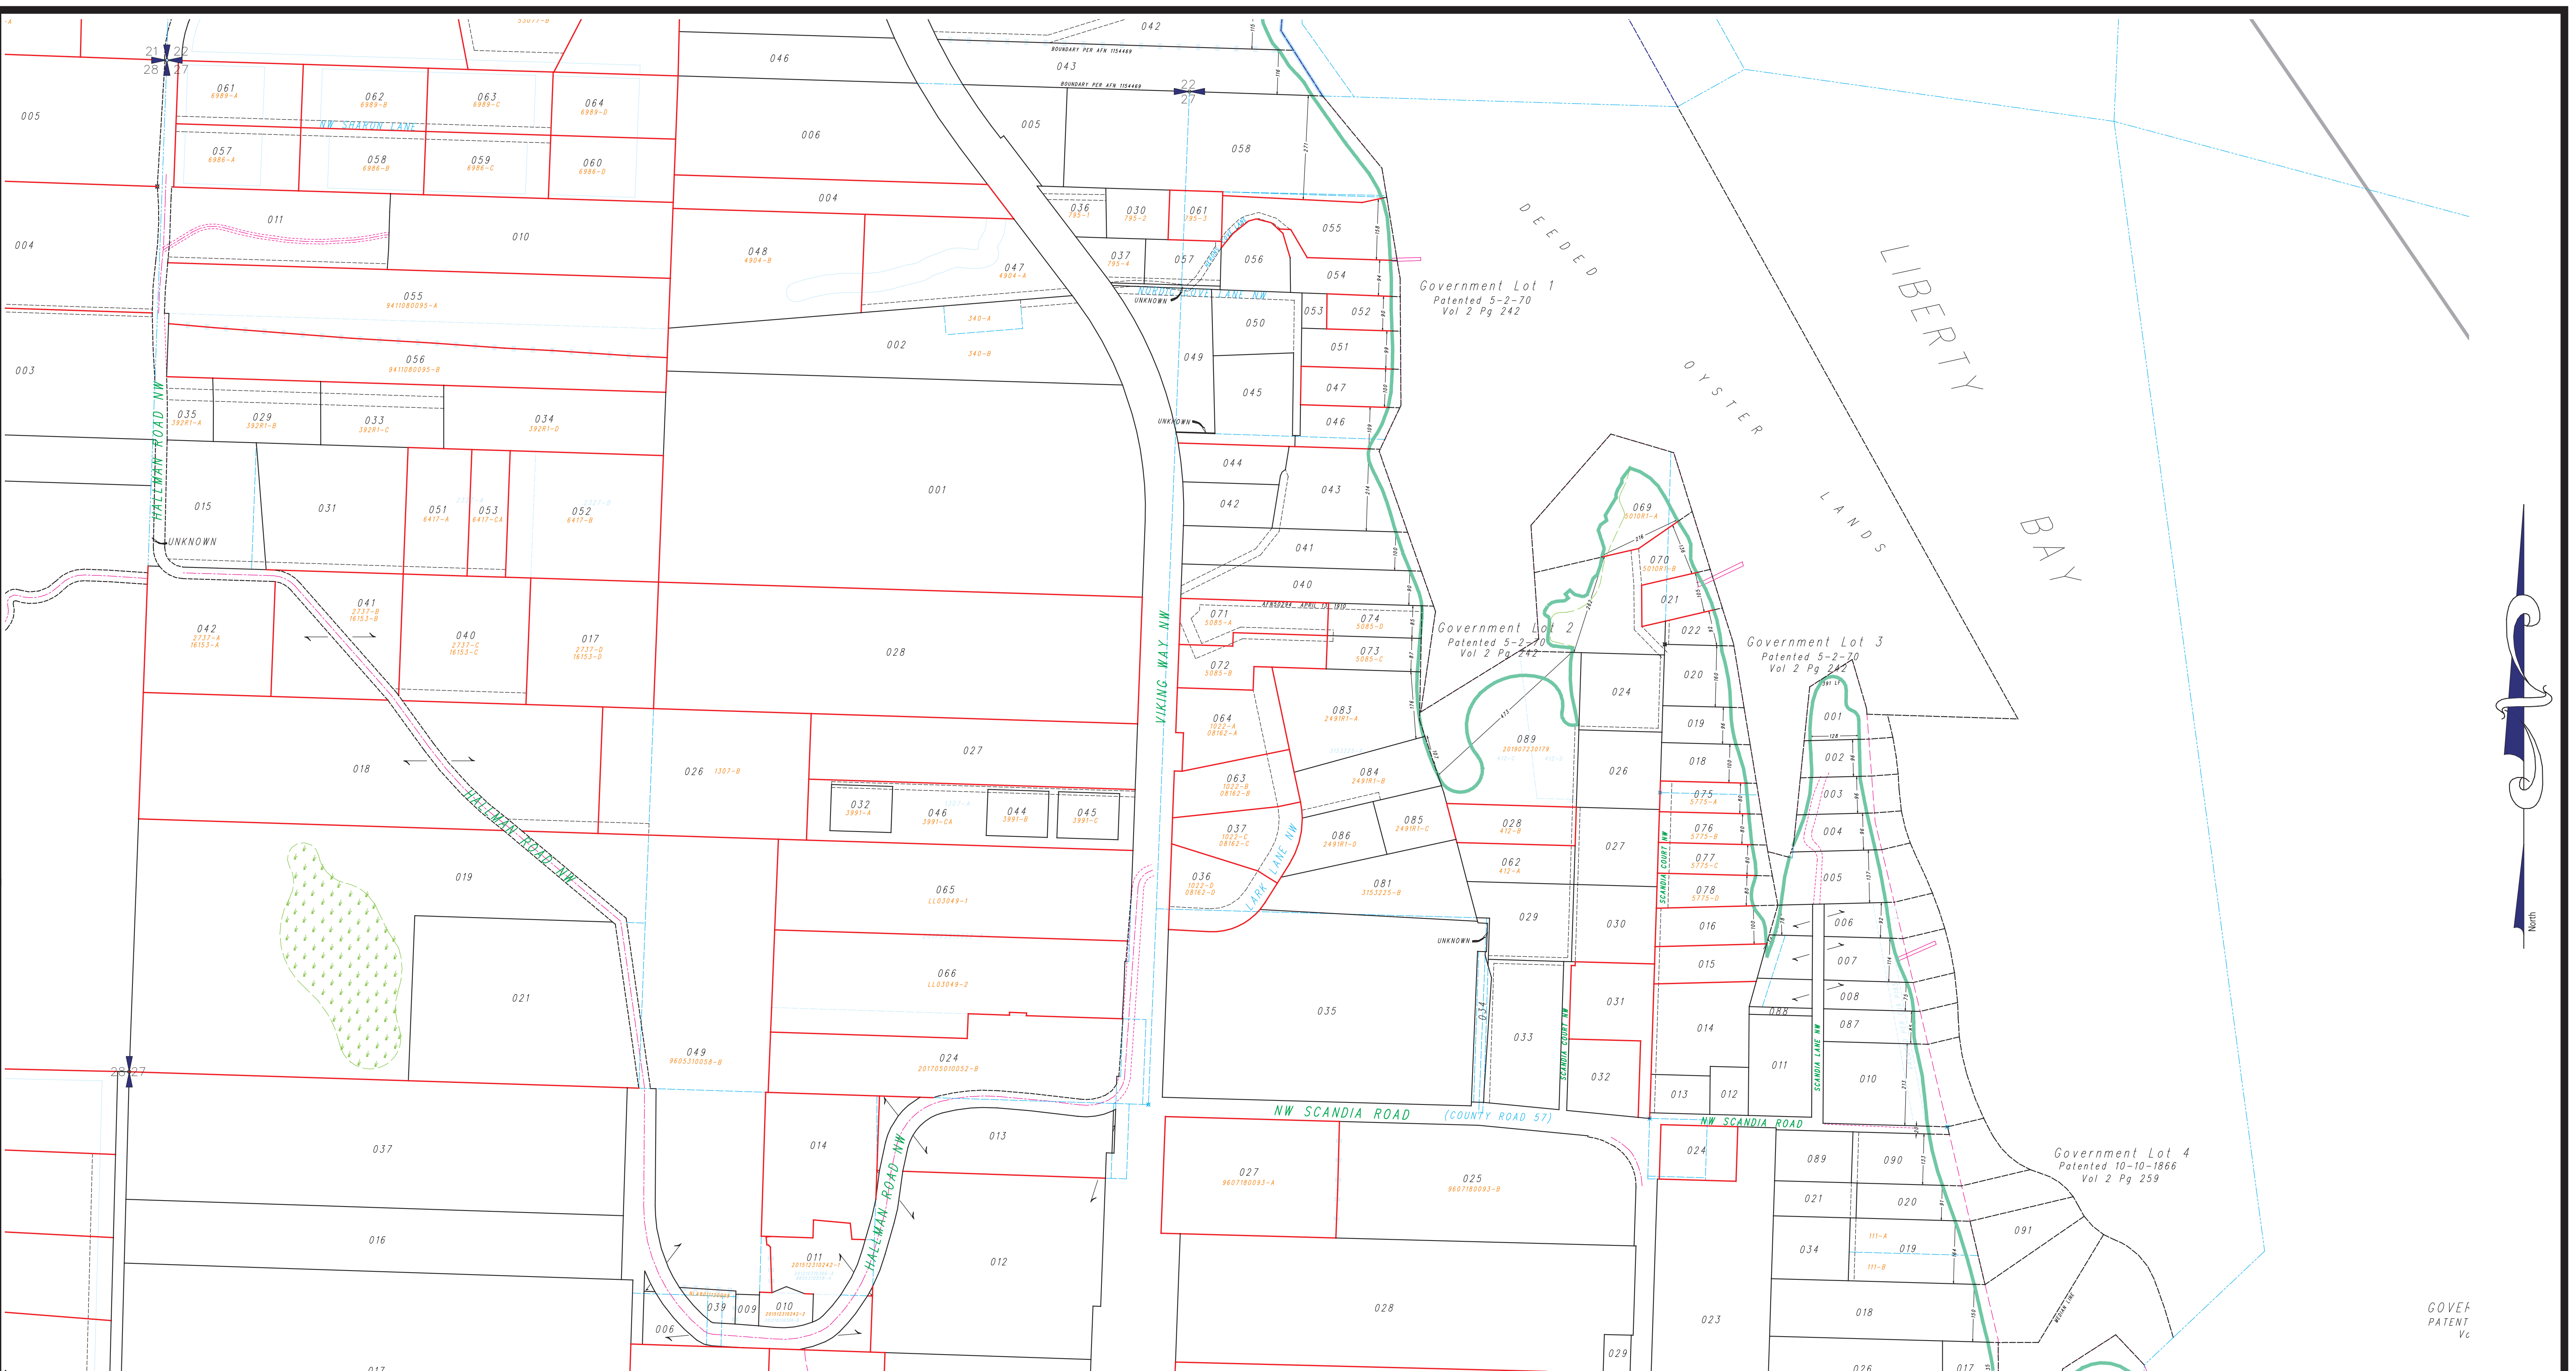


LEGEND

UNPLATTED TAX LOT BOUNDARY	006
PLATTED TAX LOT BOUNDARY	(006-21)
SUBMITTED TAX LOT BOUNDARY	AUXILIARY UNPLATTED LOT NUMBER
PLAT LOT BOUNDARY	012-00
SUPERSEDED PLAT LOT BOUNDARY	PLATTED TAX LOT NUMBER
EASEMENT BOUNDARY	(012-01)
UTTERAL LOT BOUNDARIES	AUXILIARY PLATTED TAX LOT NUMBER
PLAT BOUNDARY	SHORT PLAT & LOT DESIGNATOR
SHORELINE	SUPERSEDED
CREEK	4042-001
WET AREA	PLAT & BLOCK NUMBER
	PLAT LOT NUMBER

This map was compiled for the Kitsap County Assessor as a record of existing tax lots, for tax assessment purposes only. It is not a survey map.

North 1/2 Section 27-26-1E

Scale: 1 = 200'
March 28, 2025

Map Number **F27N**

