


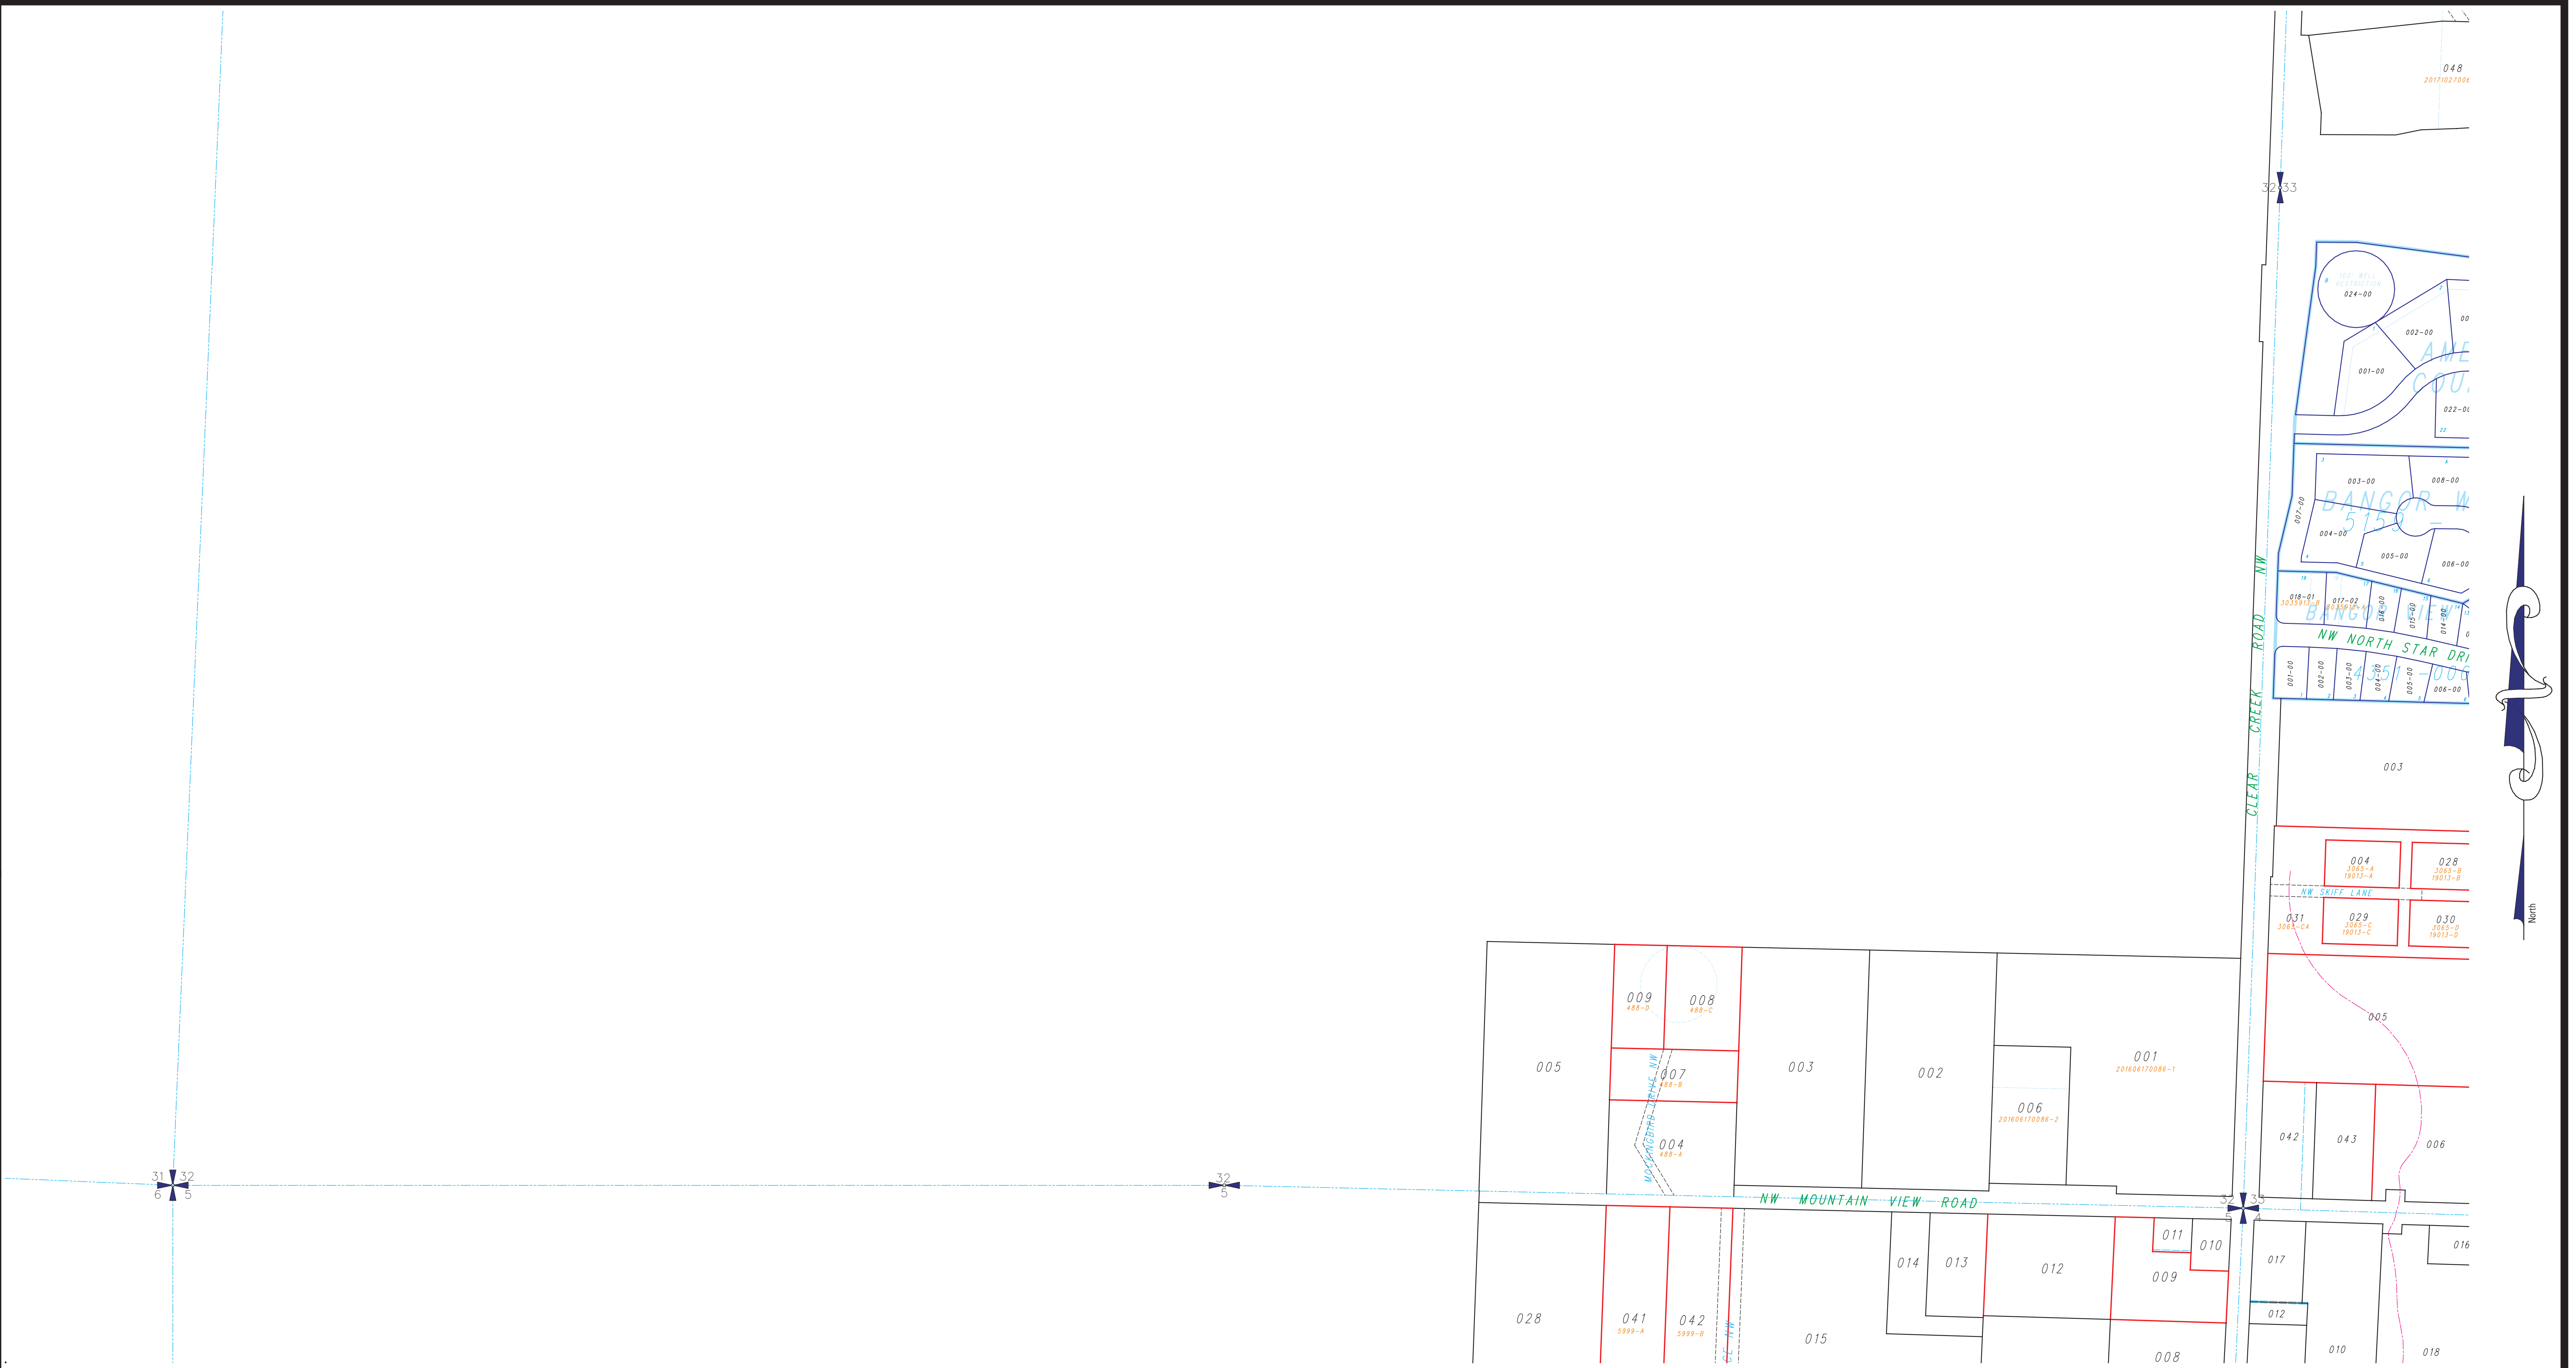

LEGEND

UNPLATTED TAX LOT BOUNDARY	006	UNPLATTED TAX LOT NUMBER
PLATTED TAX LOT BOUNDARY	(006-21)	AUXILIARY UNPLATTED LOT NUMBER
SURVEYED TAX LOT BOUNDARY	012-00	PLATTED TAX LOT NUMBER
PLAT LOT BOUNDARY	(012-01)	AUXILIARY PLATTED TAX LOT NUMBER
SUPERSEDED PLAT LOT BOUNDARY	4042-001	SHORT PLAT & LOT DESIGNATOR
EASEMENT BOUNDARY	12	SUPERSEDED LOT
LITTORAL LOT BOUNDARIES		PLAT & BLOCK NUMBER
PLAT BOUNDARY		PLAT LOT NUMBER
SHORELINE		
CREEK		
WET AREA		

This map was compiled for the Kitsap County Assessor as a record of existing tax lots, for tax assessment purposes only. It is not a survey map.

South 1/2
Section 32-26-1E

Scale: 1 = 200'
April 20, 2023

Map Number F32S

