




LEGEND

UNPLATTED TAX LOT BOUNDARY	006	UNPLATTED TAX LOT NUMBER
PLATTED TAX LOT BOUNDARY	(006-21)	AUXILIARY UNPLATTED LOT NUMBER
SUPERSEDED TAX LOT BOUNDARY	012-00	PLATTED TAX LOT NUMBER
PLAT LOT BOUNDARY	(012-00)	AUXILIARY PLATTED TAX LOT NUMBER
SUPERSEDED PLAT LOT BOUNDARY	006-00	SHOOT PLAT LOT IDENTIFIATOR
EASEMENT BOUNDARY	006-00	SUPERSEDED
LITTONAL LOT BOUNDARIES	4042-001	PLAT BLOCK NUMBER
PLAT BOUNDARY	16	PLAT LOT NUMBER
POUCHLINE		
CREEK		
MET AREA		

This map was compiled for the Kitsap County Assessor as a record of existing tax lots, for tax assessment purposes only. It is not a survey map.

**East 1/2
Section 17-27-2E**

Scale: 1 = 200'
February 18, 2025
Map Number D17E

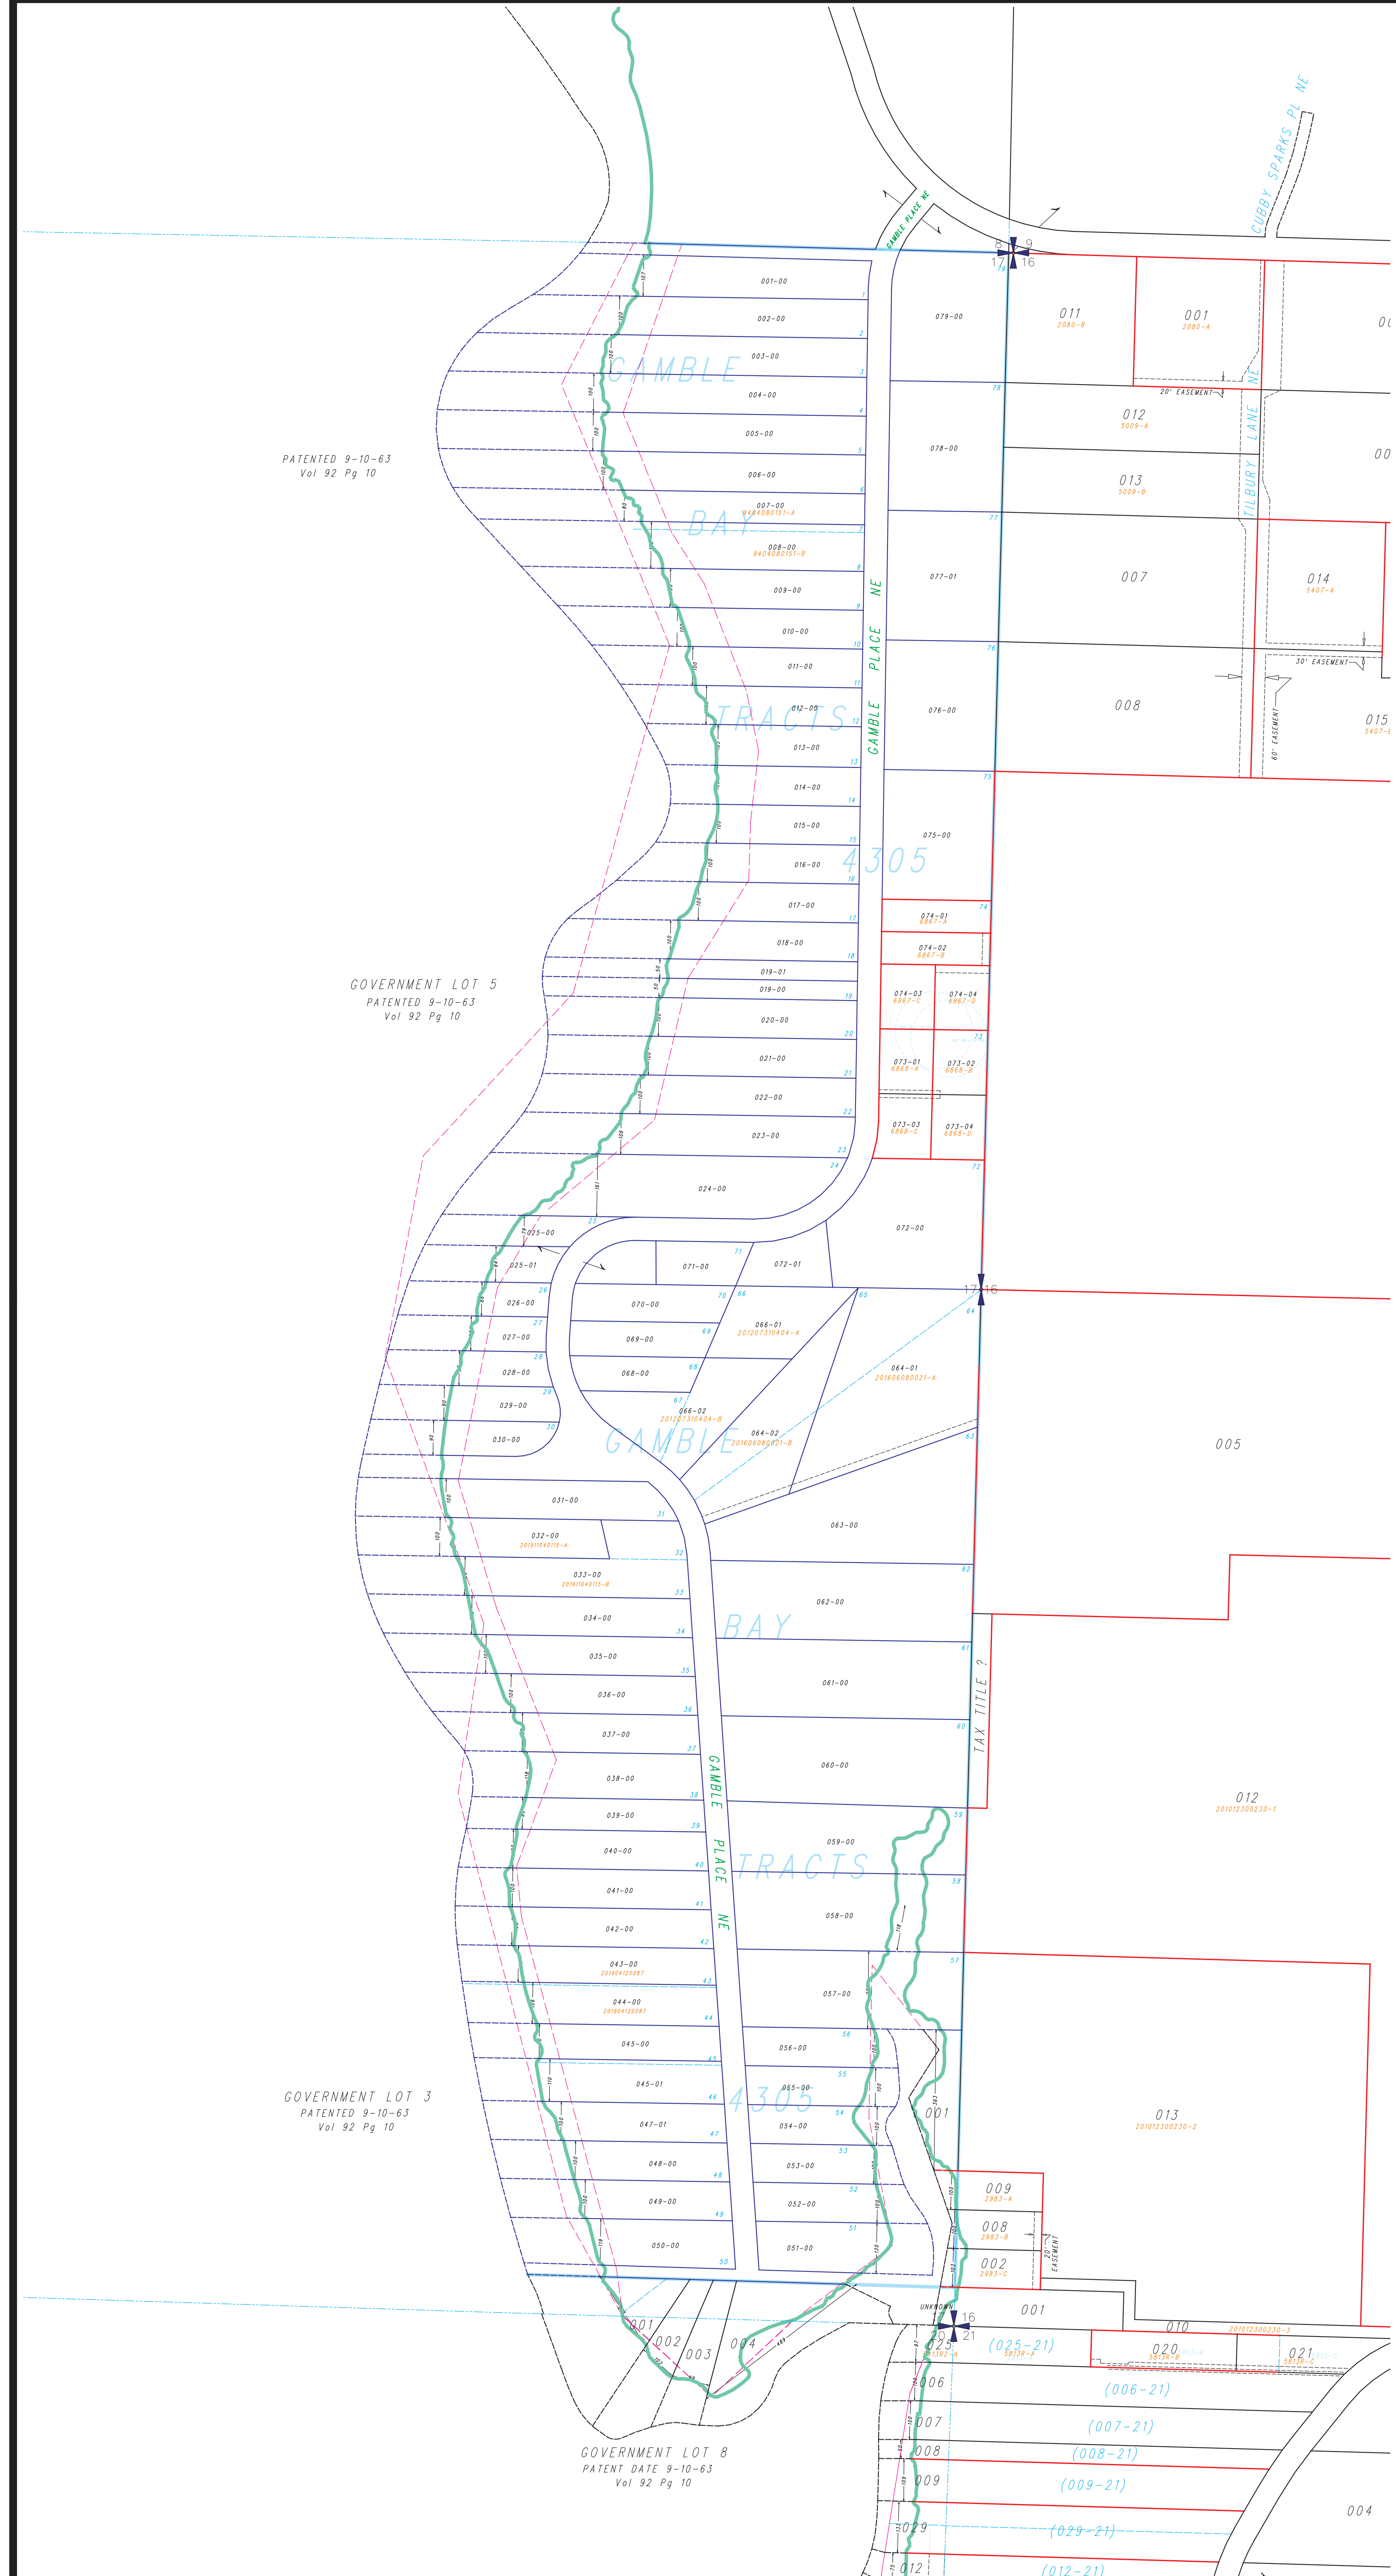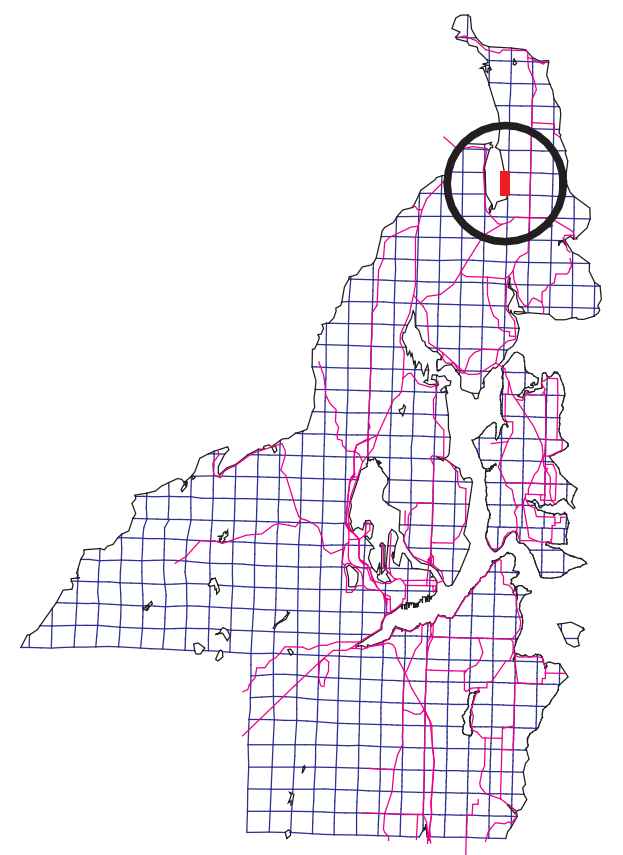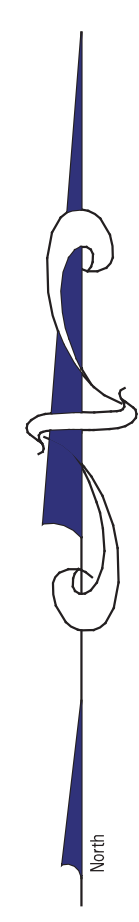

PATENTED 9-10-63
Vol 92 Pg 10

GOVERNMENT LOT 5
PATENTED 9-10-63
Vol 92 Pg 10

GOVERNMENT LOT 3
PATENTED 9-10-63
Vol 92 Pg 10

GOVERNMENT LOT 8
PATENT DATE 9-10-63
Vol 92 Pg 10